


TWO 'C' SECTION STEEL

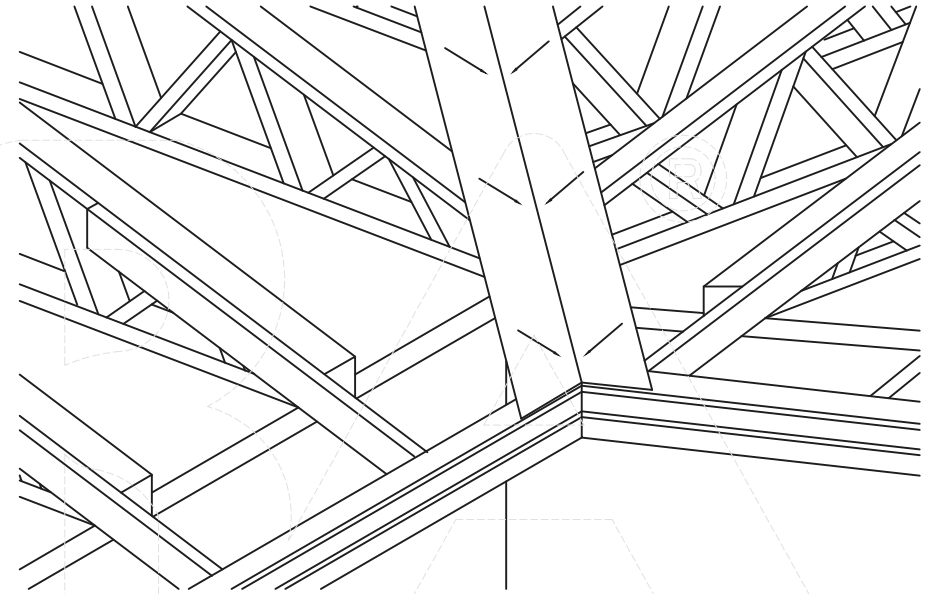

TWO STEEL PIECES RIVETED TOGETHER

ROOFING SYSTEMS

PROJECT:

DRAWING TITLE:

DECRA CONNECTION DETAIL
VALLEY

DATE: 26 SEPT 2012

PAGE : 1/1

DRAWN BY : DESIGN DEPARTMENT

REFERENCE NO :

DESIGNED BY : DESIGN DEPARTMENT

FILE NO :

SCALE : NTS

REV.